


Copyright:
 This drawing is copyright and may not be altered,
 reproduced or used other than for the Contract Works for
 which it was issued without the written permission of the
 Estates & Facilities Directorate.
 Note:
 It is assumed that the information on this drawing is
 correct, however this cannot be guaranteed, and therefore,
 before any type of works are carried out, a survey would be
 necessary to validate the information held therein.

Rev A:
 Rev B:
 Rev C:
 etc...

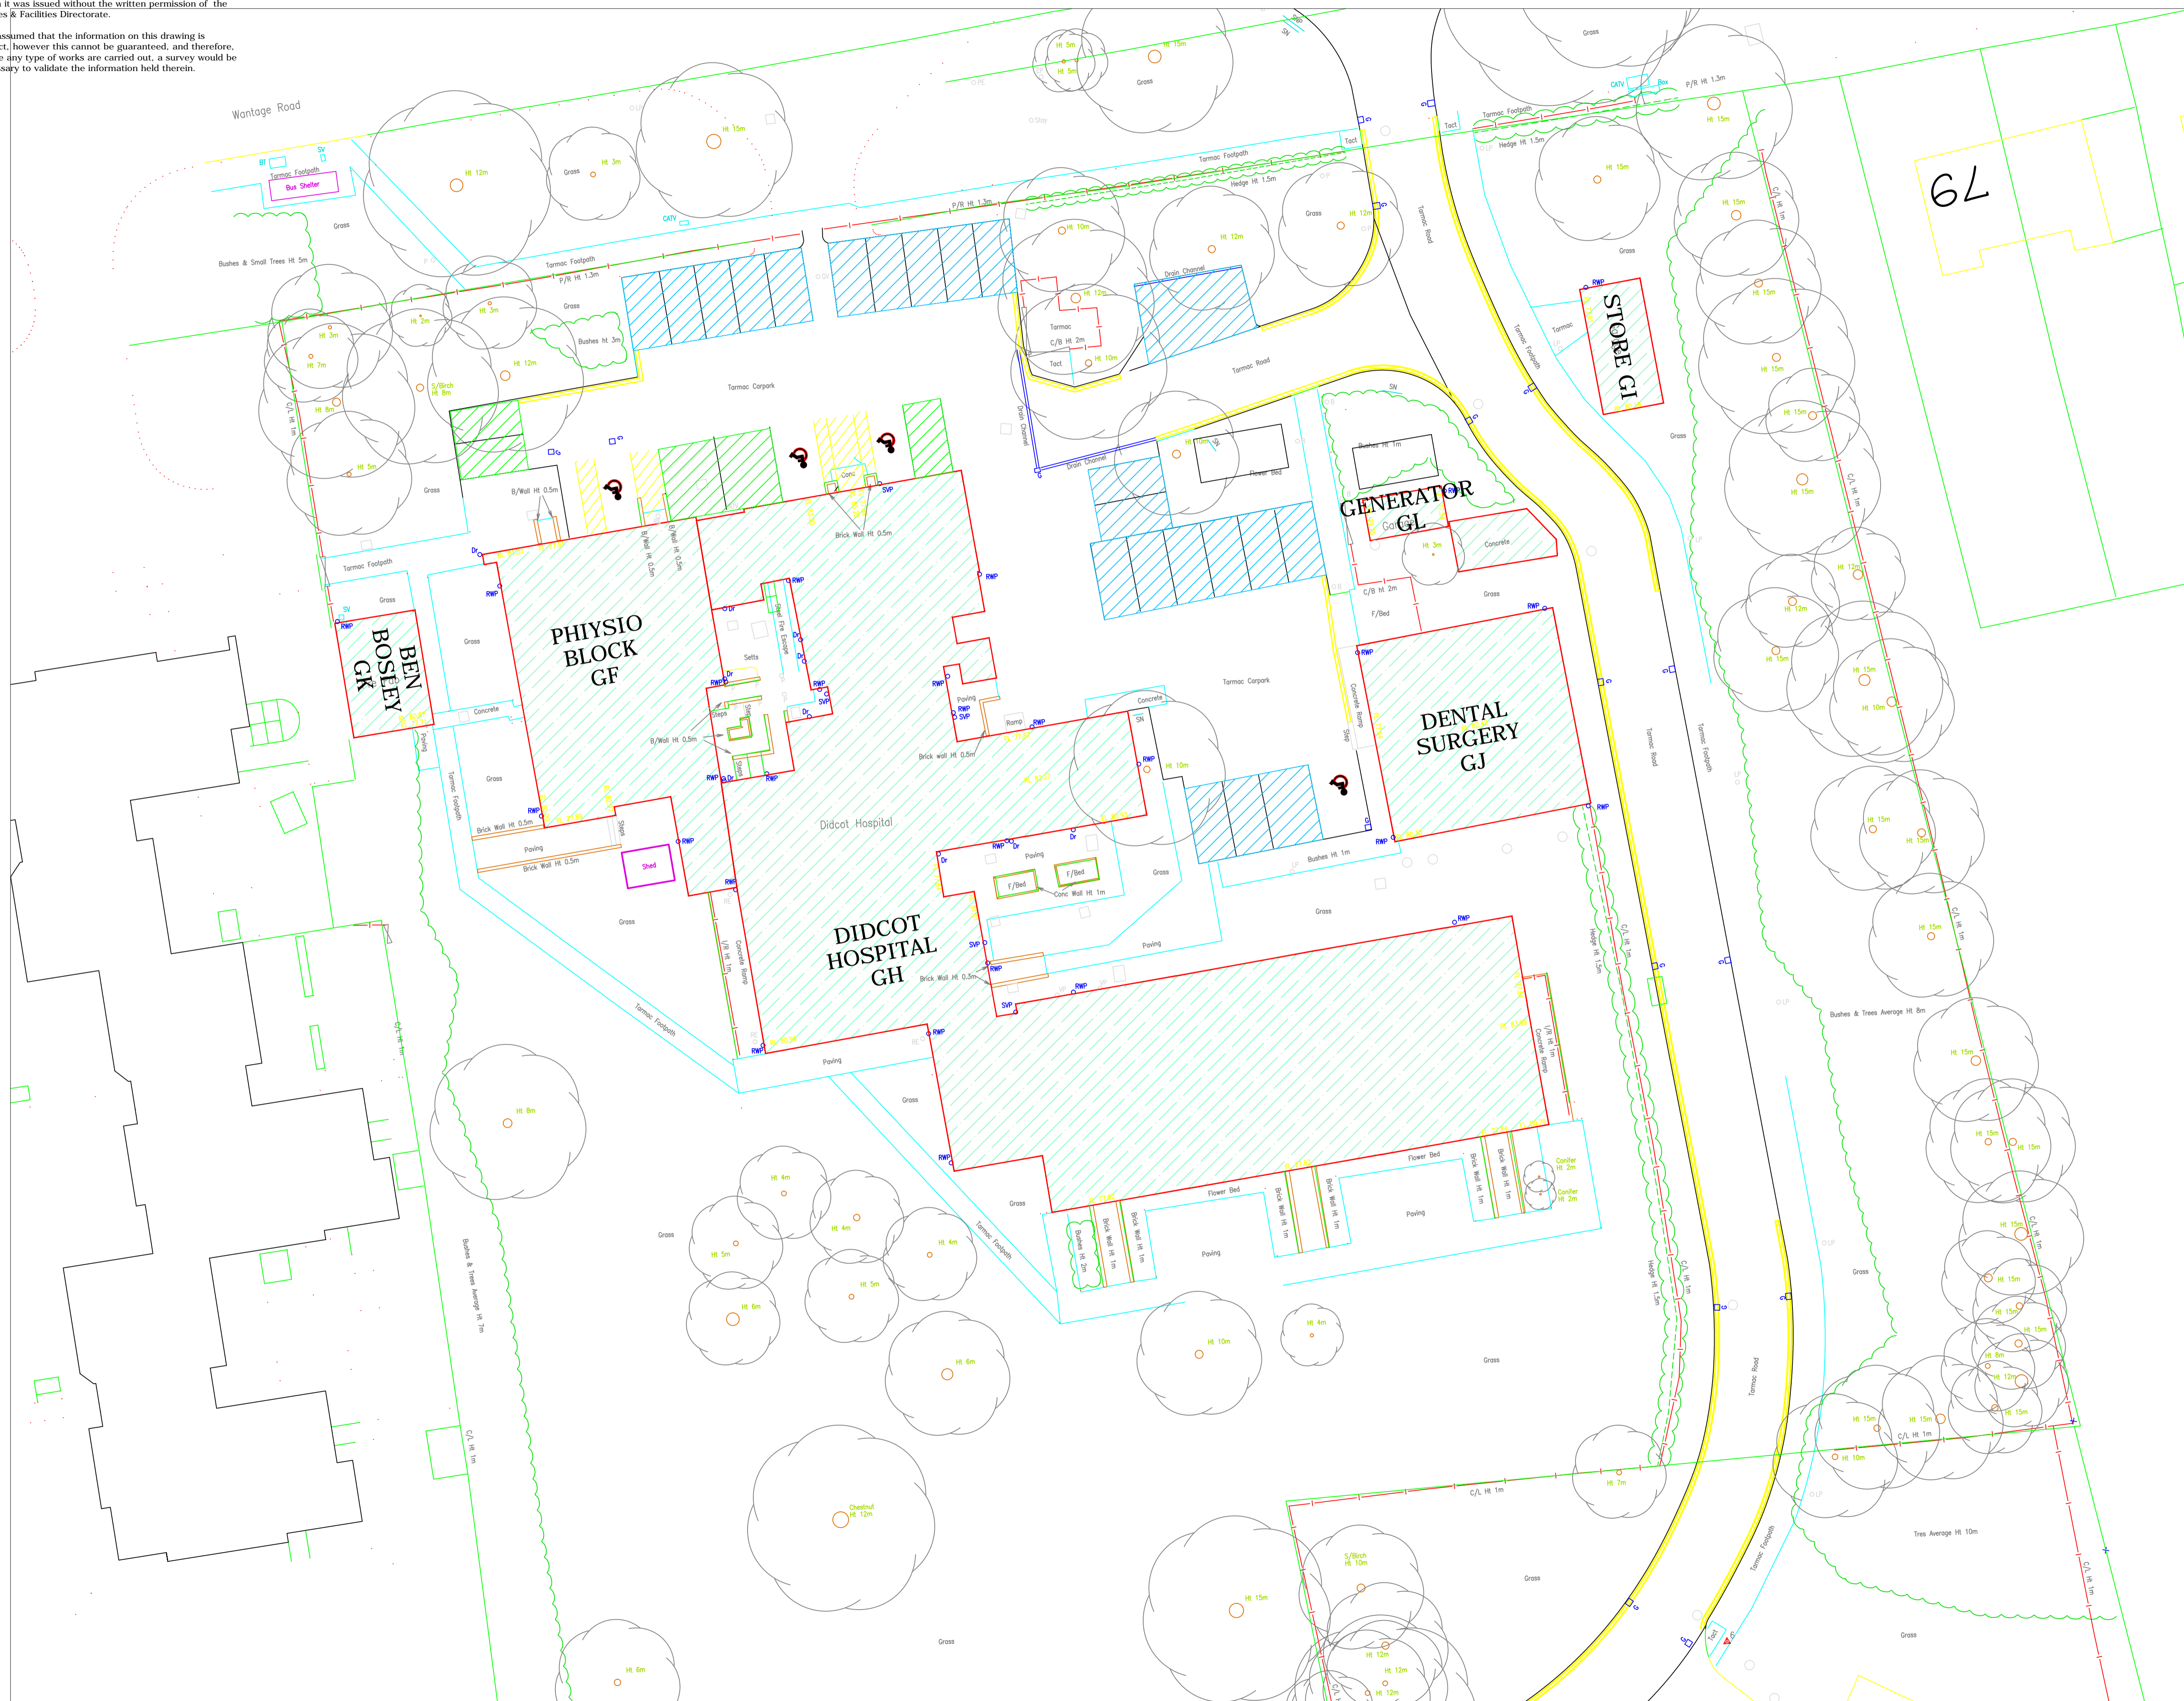

-  **DISABLED PARKING
BLUE BADGE HOLDERS**
-  **FOOTPATHS**
-  **NO PARKING
AMBULANCES**
-  **NHS STAFF
CAR PARKING**
-  **VISITOR
CAR PARKING**
-  **POOL
CAR PARKING**

Site:
 Didcot Community Hospital
 Wantage Road
 Didcot, OX11 0AF

Drawing:
**SITE PLAN
 PROPOSED**

Date of last revision: Aug 2016
 Scale: 1 : 200
 Dwg. No: OH2/050/SITE/002
 Drawn By: Kjm