


Copyright:
 This drawing is copyright and may not be altered, reproduced or used other than for the Contract Works for which it was issued without the written permission of the Estates & Facilities Directorate.
 Note:
 It is assumed that the information on this drawing is correct, however this cannot be guaranteed, and therefore, before any type of works are carried out, a survey would be necessary to validate the information held therein.

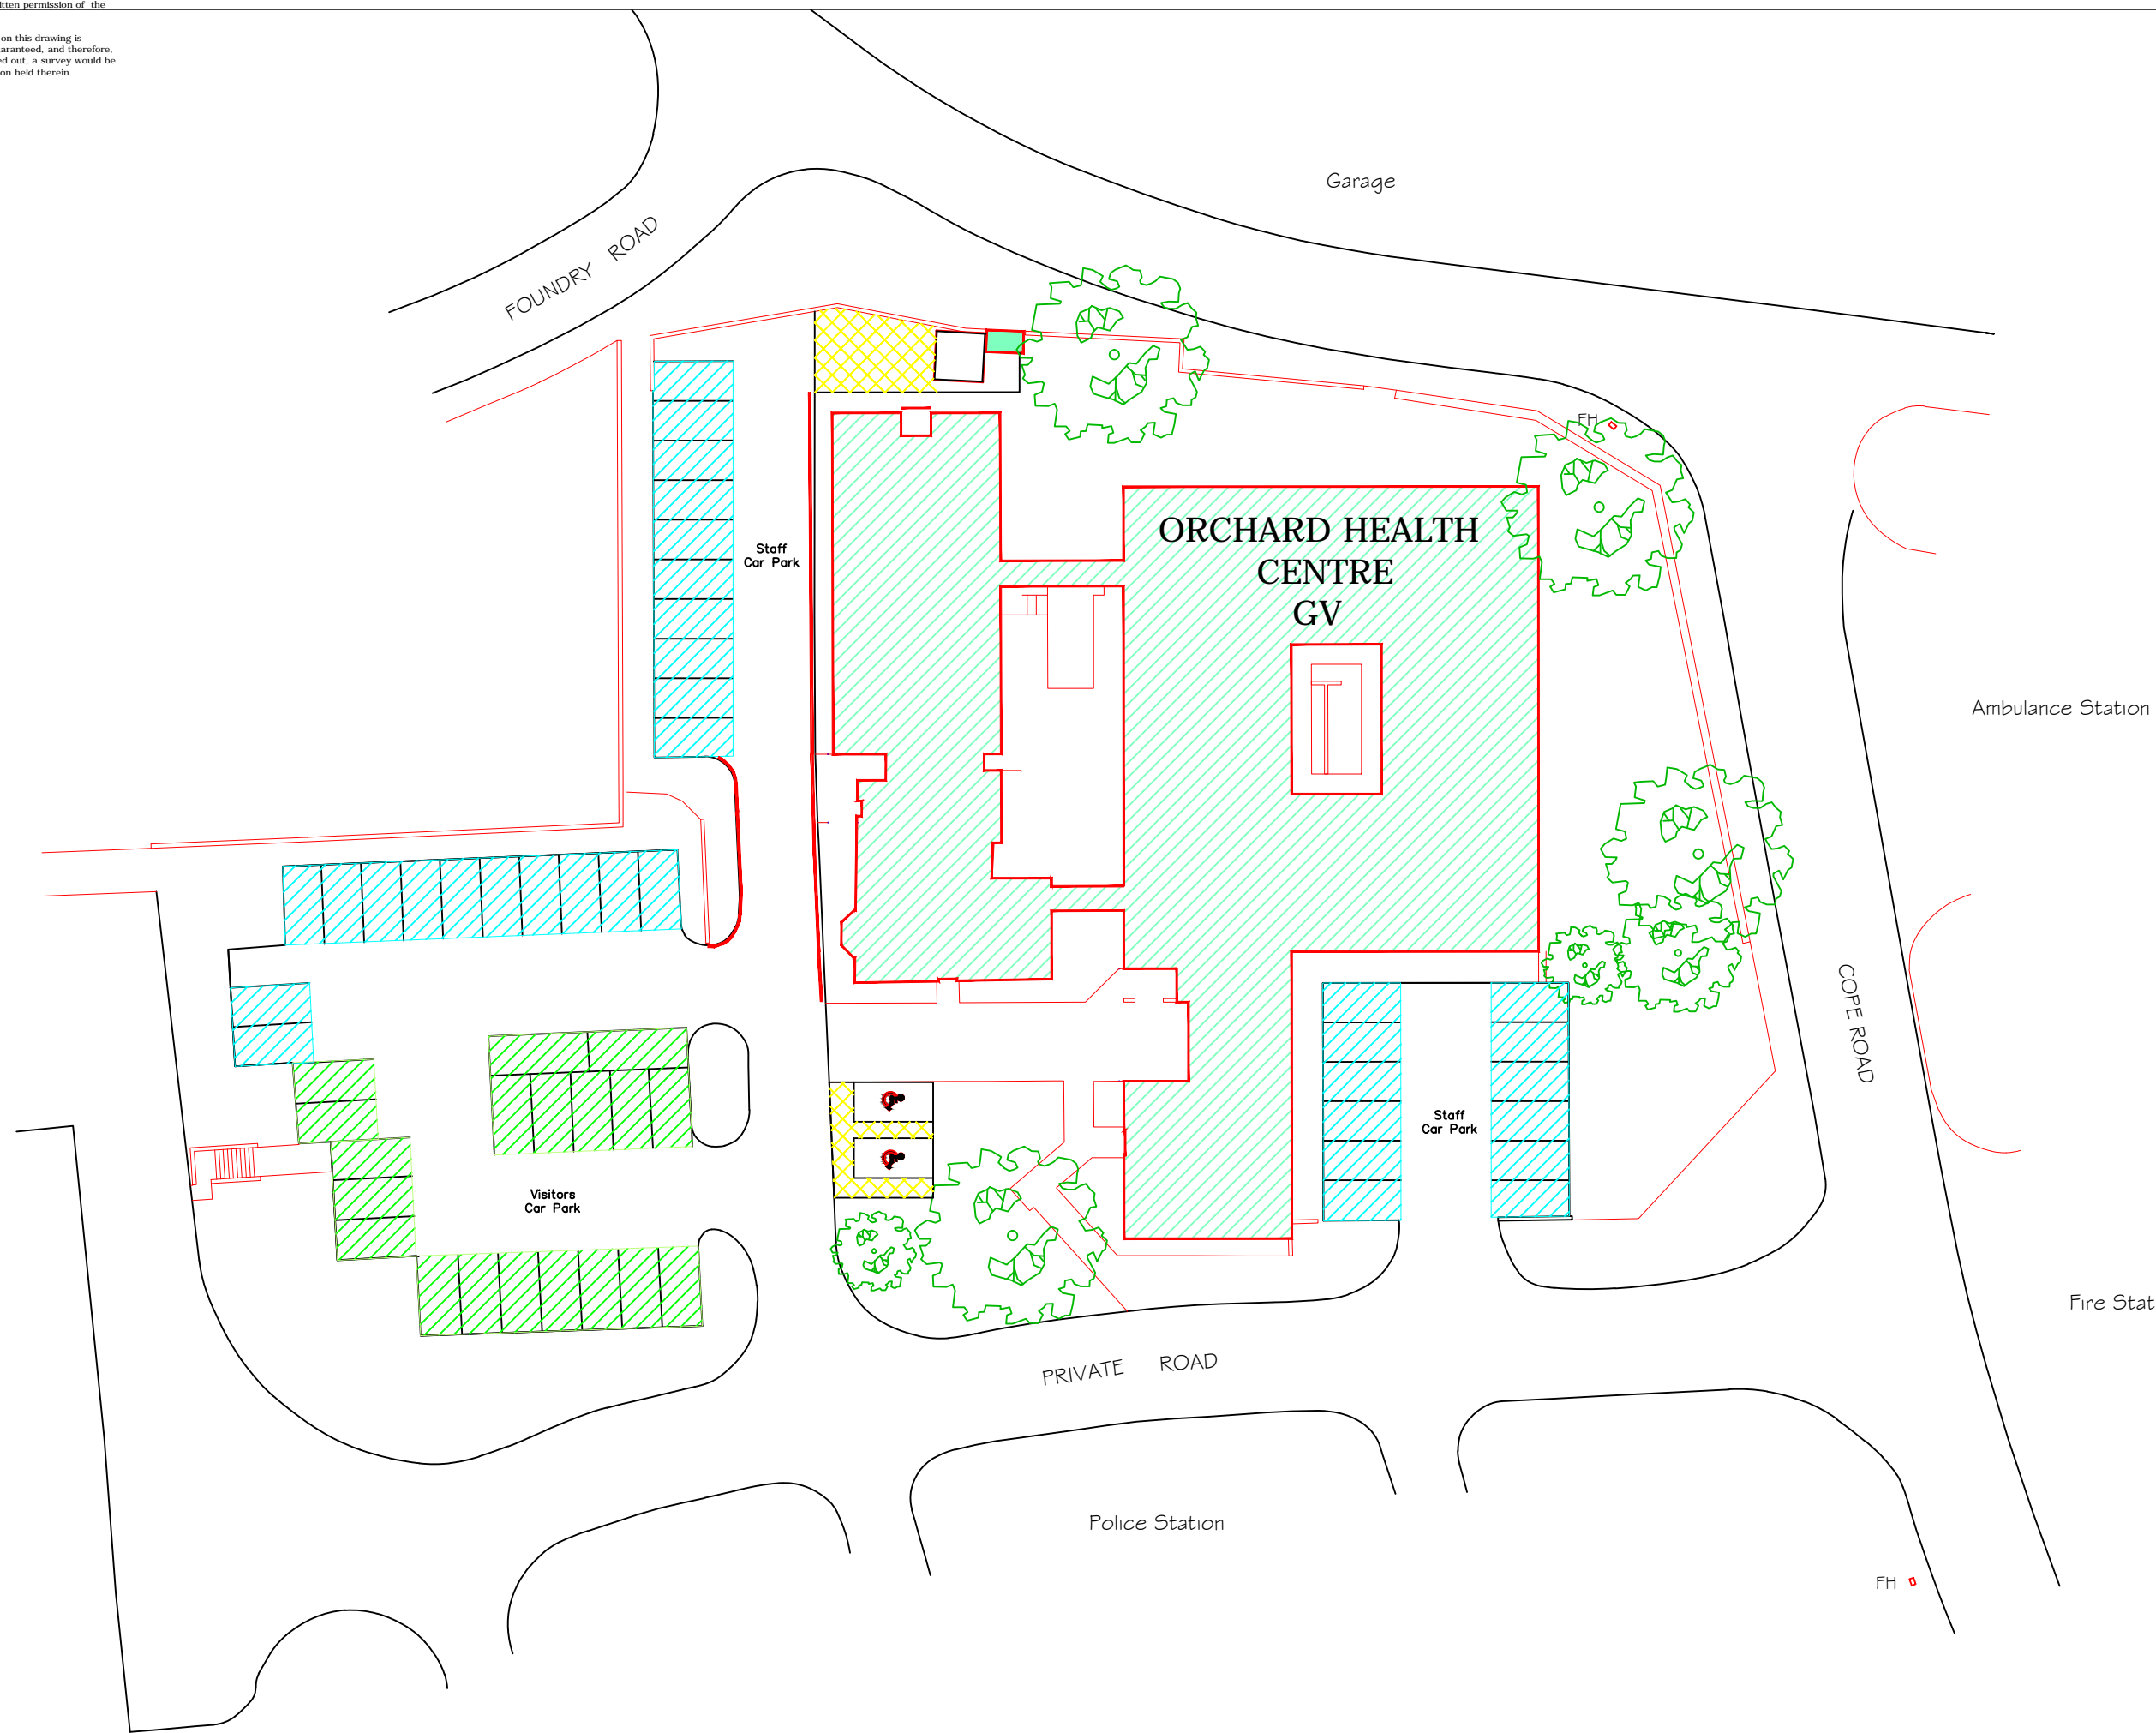

Rev A:
 Rev B:
 Rev C:
 etc...

-  **DISABLED PARKING BLUE BADGE HOLDERS**
-  **FOOTPATHS**
-  **NO PARKING AMBULANCES**
-  **NHS STAFF CAR PARKING**
-  **VISITOR CAR PARKING**

Site: Orchard Health Centre Banbury.	
Drawing: SITE PLAN PROPOSED	
Date of last revision: Mar 2014	Dwg. No: 0H2/050/SITE/002
Scale: 1 : 200	Drawn By: Kjm