


Copyright:
 This drawing is copyright and may not be altered, reproduced or used other than for the Contract Works for which it was issued without the written permission of the Estates & Facilities Directorate.
 Note:
 It is assumed that the information on this drawing is correct, however this cannot be guaranteed, and therefore, before any type of works are carried out, a survey would be necessary to validate the information held therein.

A1

This drawing is the product of a measured survey: NO

Rev A:
 Rev B:
 Rev C:
 etc...

TOTAL SITE
 AREA 64.5 ha

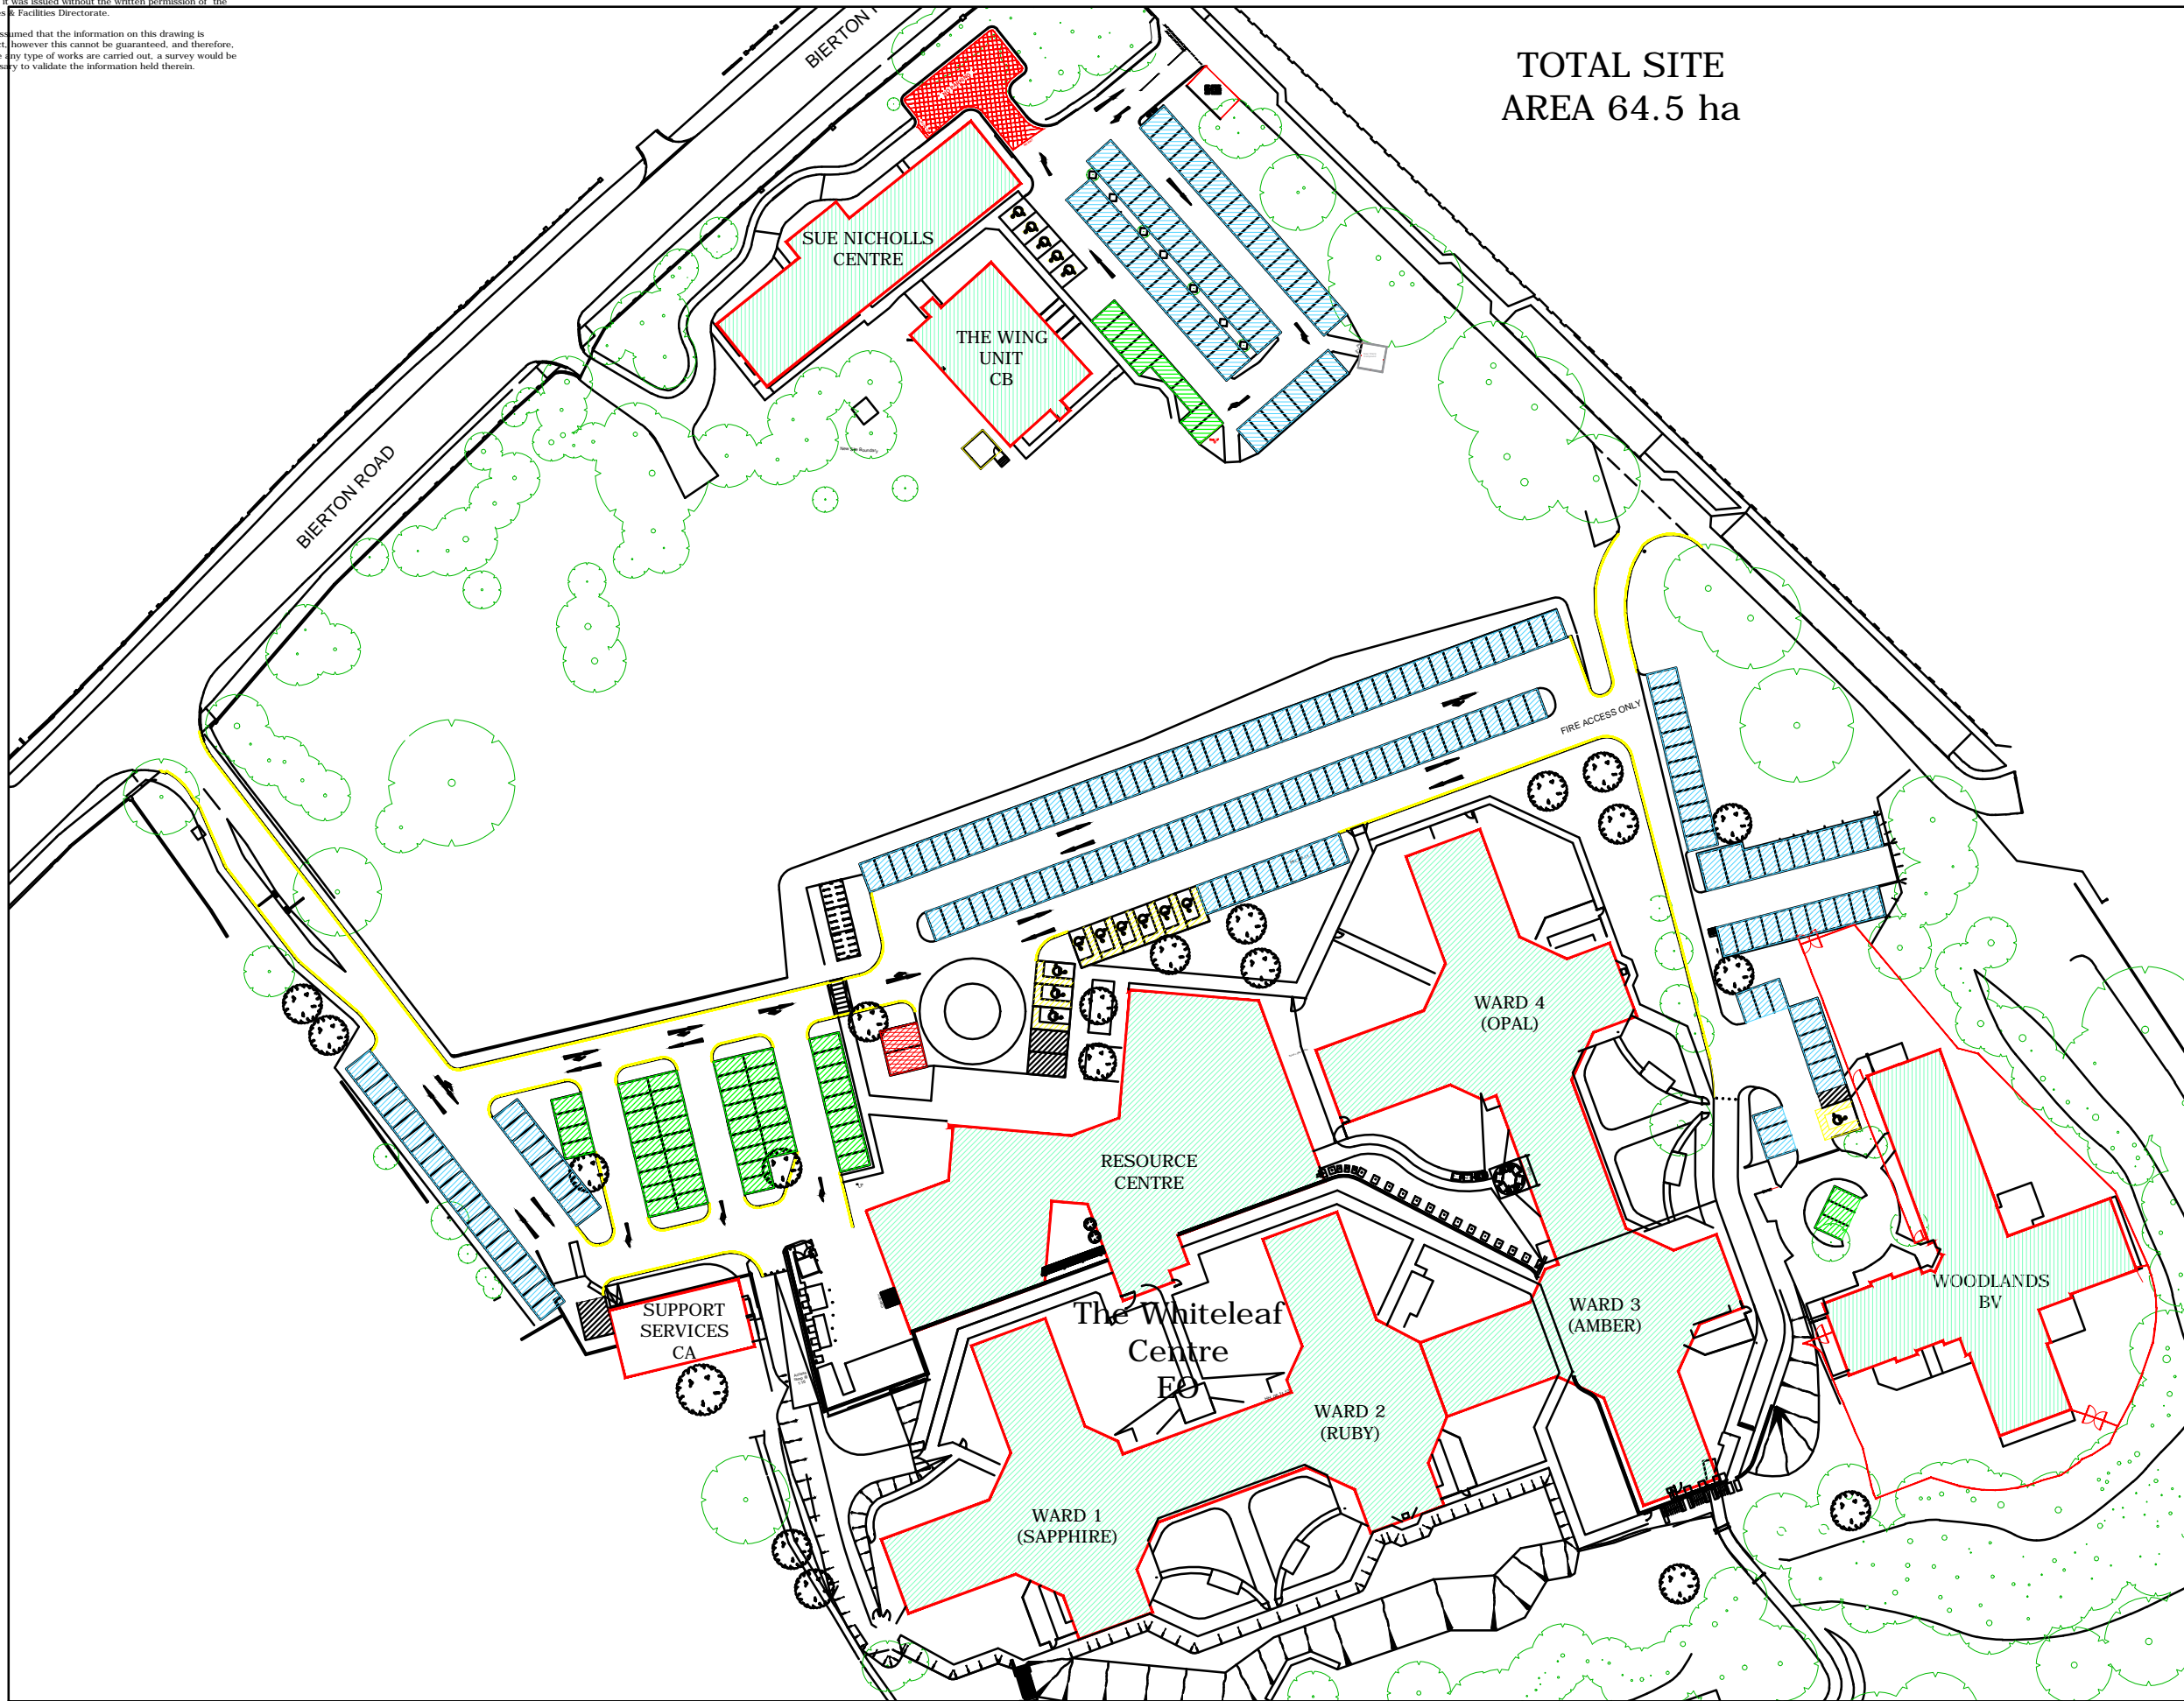

DISABLED PARKING
 BLUE BADGE HOLDERS

FOOTPATHS

NO PARKING
 AMBULANCES

NHS STAFF
 CAR PARKING

VISITOR
 CAR PARKING

POOL
 CAR PARKING

Site:
 Whiteleaf, Woodlands, Sue Nicholls
 AYLESBURY

Drawing:
 SITE PLAN

Date of last revision: Mar 2014
 Scale: 1 : 500
 Dwg. No: OH2/050/SITE/002
 Drawn By: Kjm