


Copyright:
 This drawing is copyright and may not be altered,
 reproduced or used other than for the Contract Works for
 which it was issued without the written permission of the
 Estates & Facilities Directorate.
 Note:
 It is assumed that the information on this drawing is
 correct, however this cannot be guaranteed, and therefore,
 before any type of works are carried out, a survey would be
 necessary to validate the information held therein.

A1 This drawing is the product of a measured survey: NO

Rev A:
 Rev B:
 Rev C:
 etc...

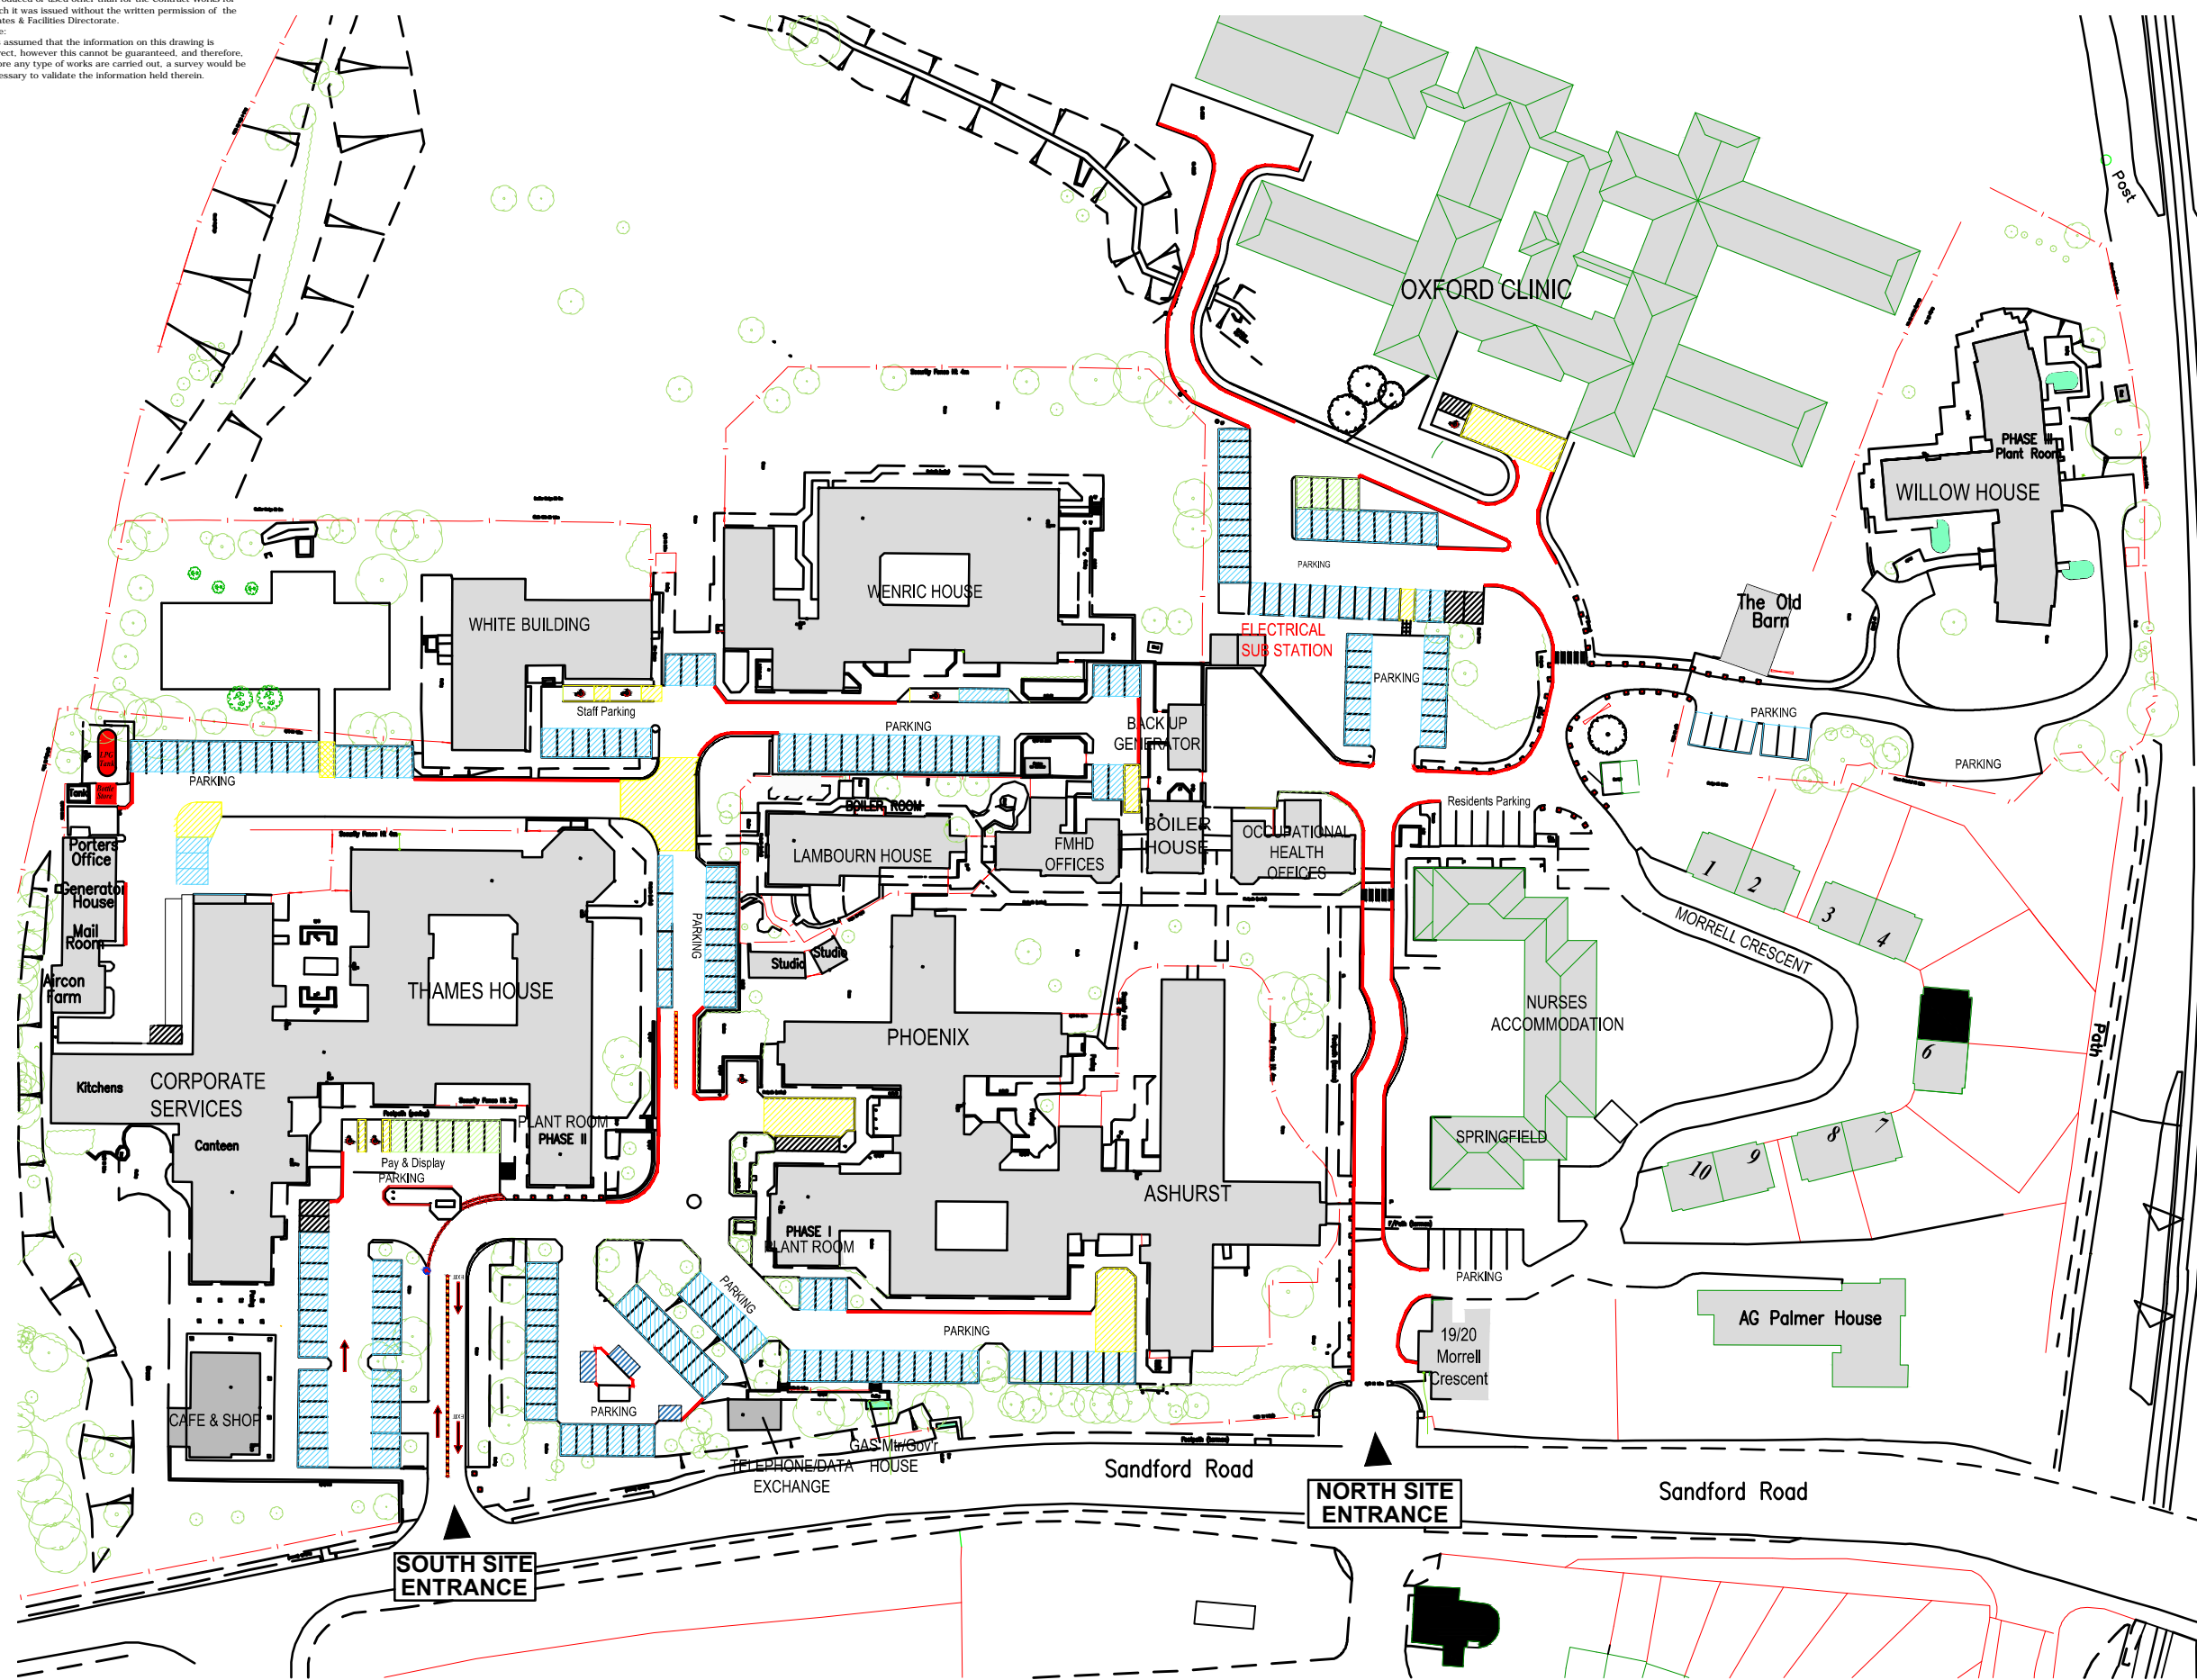

- DISABLED PARKING BLUE BADGE HOLDERS
- FOOTPATHS
- NO PARKING AMBULANCES
- NHS STAFF CAR PARKING
- VISITOR CAR PARKING
- POOL CAR PARKING

Site:
 Littlemore Community Hospital

Drawing:
 Car Park Upgrade
 PROPOSED

Date of last revision: Mar 2014
 Scale: NTS
 Drawn By: Kjm

Dwg. No:
 RNU15/SITE/002

Oxford Health NHS Foundation Trust