


Copyright:  
 This drawing is copyright and may not be altered, reproduced or used other than for the Contract Works for which it was issued without the written permission of the Estates & Facilities Directorate.  
 Note:  
 It is assumed that the information on this drawing is correct, however this cannot be guaranteed, and therefore, before any type of works are carried out, a survey would be necessary to validate the information held therein.

A1 This drawing is the product of a measured survey: NO

Rev A:  
 Rev B:  
 Rev C:  
 etc...

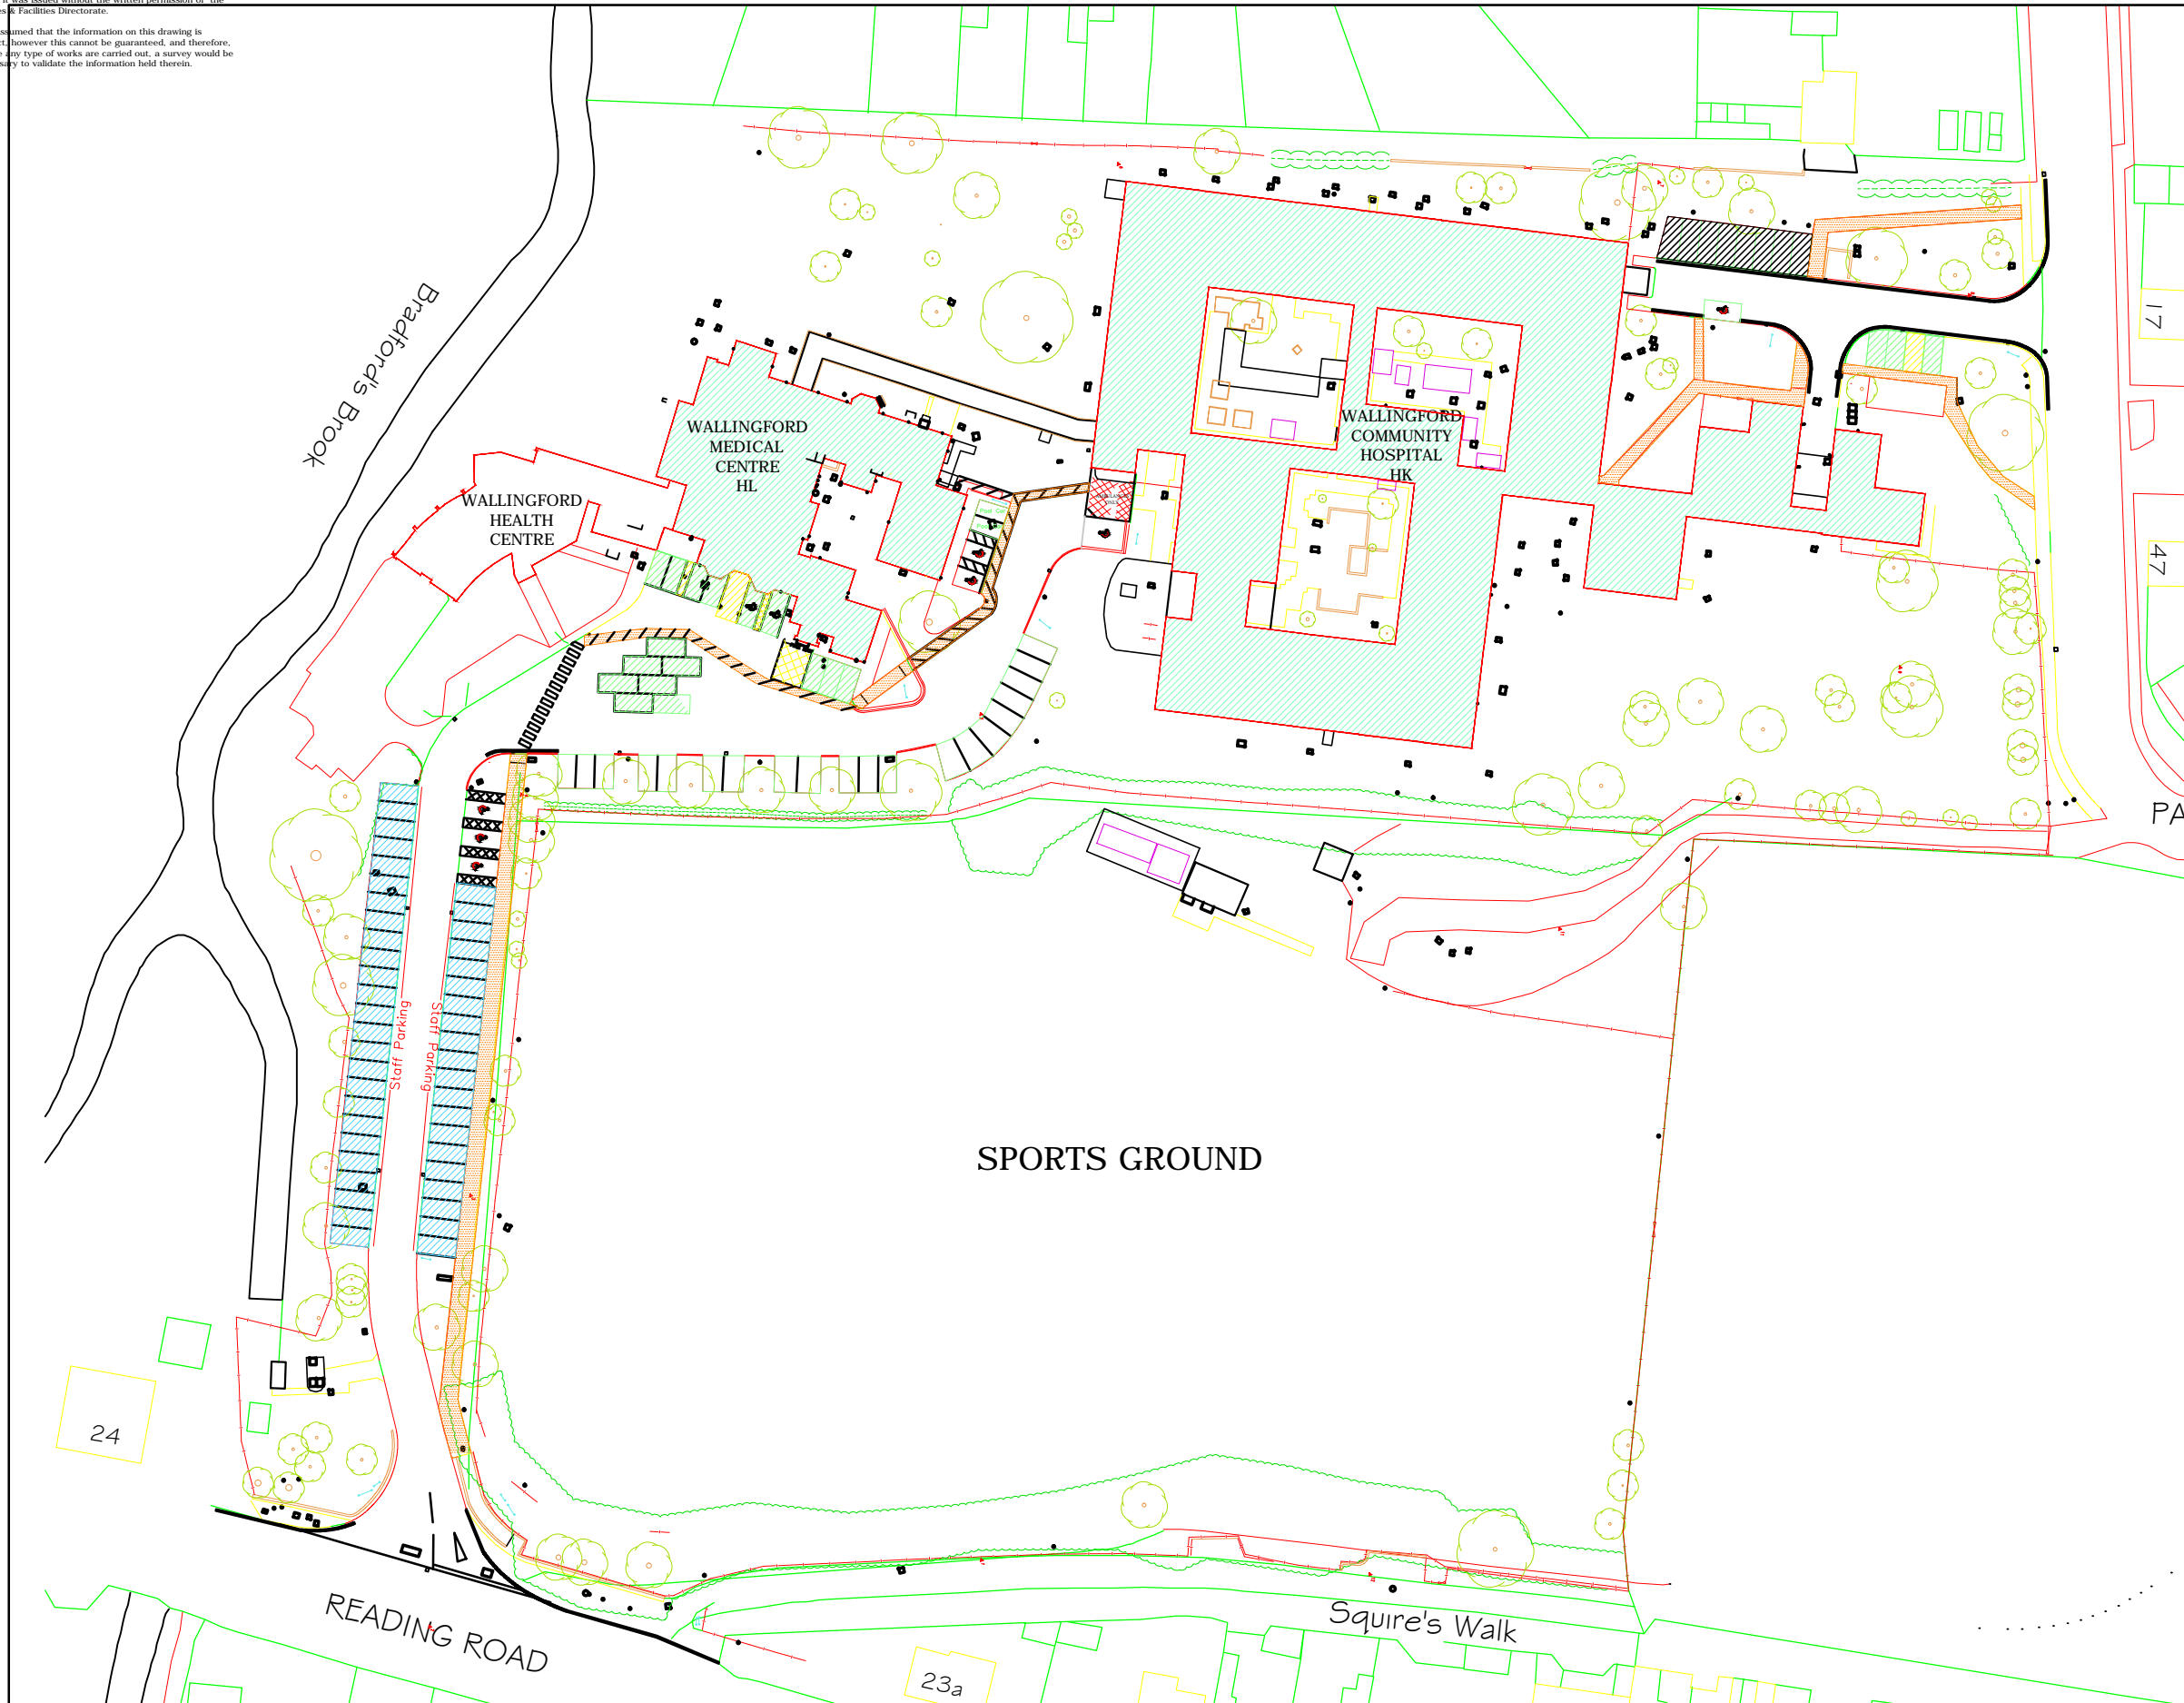

- DISABLED PARKING  
BLUE BADGE HOLDERS
- FOOTPATHS
- NO PARKING  
AMBULANCES
- NHS STAFF  
CAR PARKING
- VISITOR  
CAR PARKING

Site:  
 Wallingford Community Hospital

Drawing:  
 Car Park

Date of last revision: Mar 2014  
 Scale: 1 : 400  
 Drawn By: Kjm

Dwg. No:  
 0H2/081/SITE/004