


Copyright:
 This drawing is copyright and may not be altered, reproduced or used other than for the Contract Works for which it was issued without the written permission of the Estates & Facilities Directorate.
 Note:
 It is assumed that the information on this drawing is correct, however this cannot be guaranteed, and therefore, before any type of works are carried out, a survey would be necessary to validate the information held therein.

A1


This drawing is the product of a measured survey: NO

Rev A:
 Rev B:
 Rev C:
 etc...

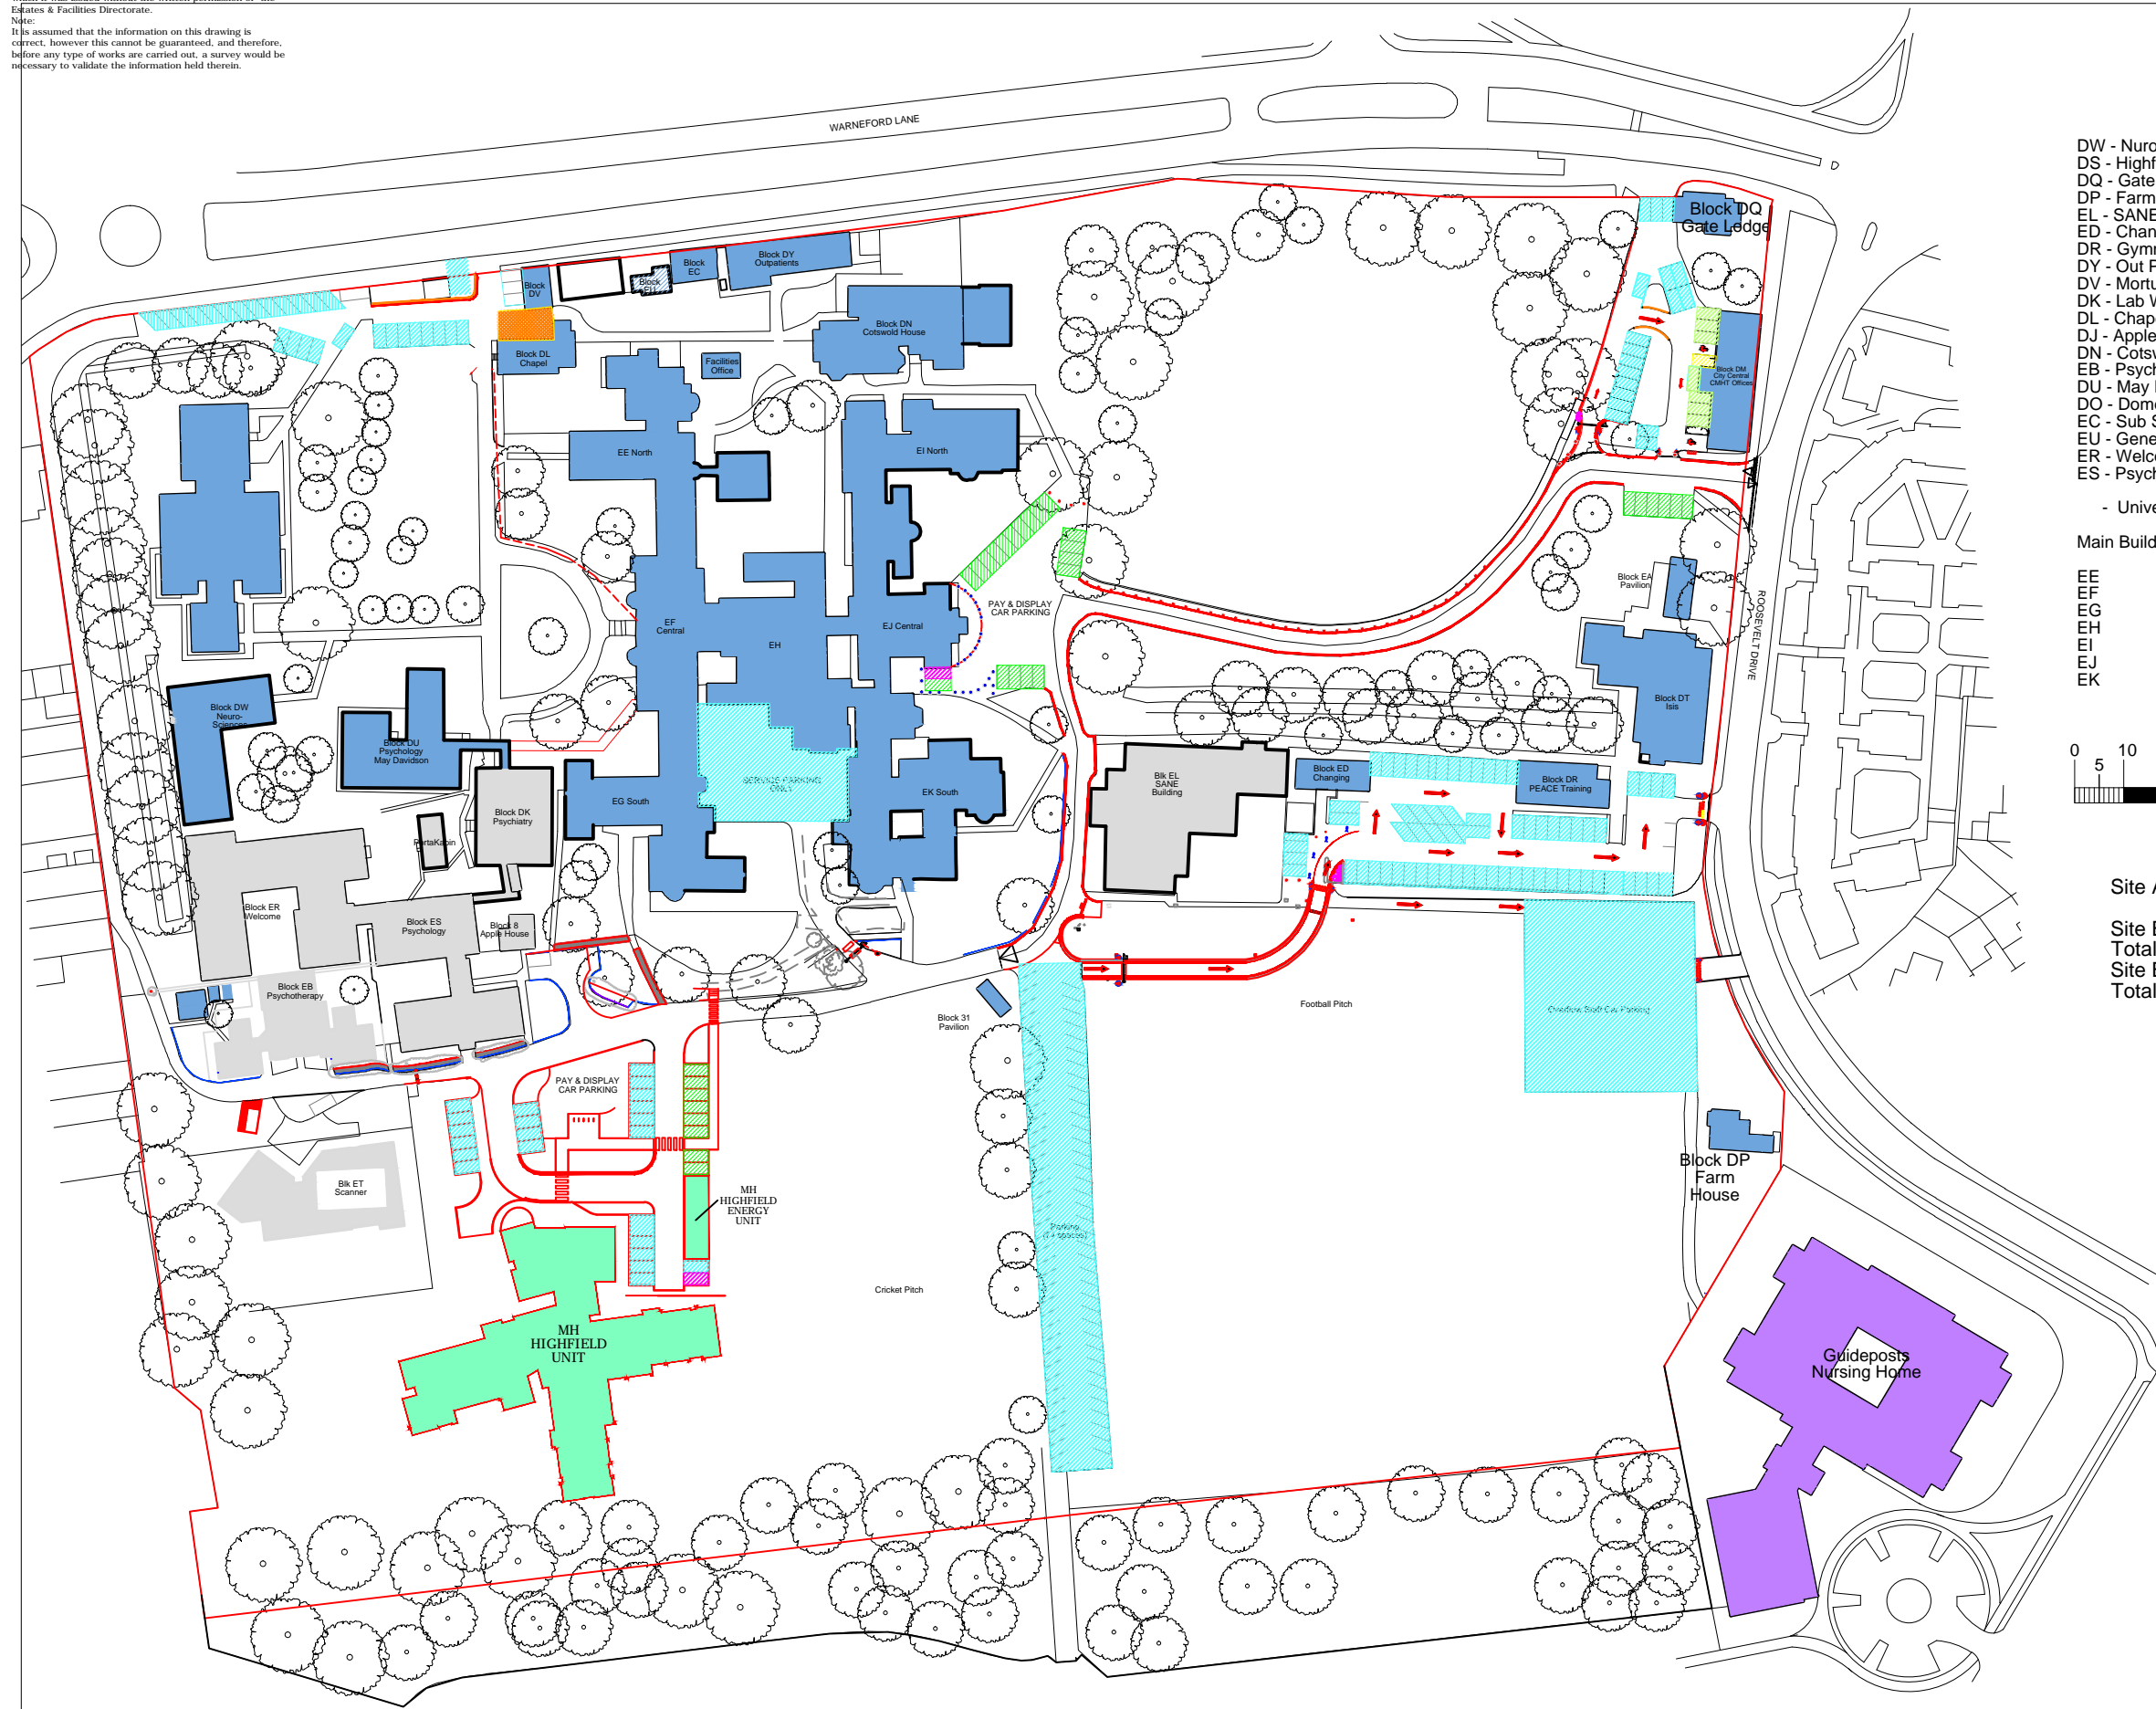

- DW - Neurosciences
- DS - Highfield
- DQ - Gate Lodge
- DP - Farm House
- EL - SANE Building
- ED - Changing Rooms
- DR - Gymnasium
- DY - Out Patients
- DV - Mortuary
- DK - Lab Wing (Psychology)
- DL - Chapel
- DJ - Apple Hs
- DN - Cotswold Hs
- EB - Psychotherapy Cottage
- DU - May Davidson Building
- DO - Domestic Store
- EC - Sub Station
- EU - Generator
- ER - Welcombe Building
- ES - Psychology

- University Portakabin
- Main Building Blocks:
- EE
- EF
- EG
- EH
- EI
- EJ
- EK

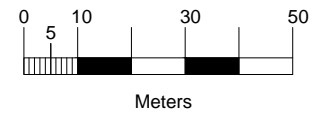

Site Area 8.7038 ha
 Site Buildings GIA Total 16340 m2
 Site Buildings NUA Total 14172 m2

- DISABLED PARKING BLUE BADGE HOLDERS
- FOOTPATHS
- NO PARKING AMBULANCES
- NHS STAFF CAR PARKING
- VISITOR CAR PARKING
- POOL CAR PARKING

Site:
 Warneford Hospital

Drawing:
 Car Park Upgrade
 PROPOSED

Date of last revision: Mar 2014
 Scale: NTS
 Drawn By: Kjm